






In Association With

	CONSULTANT
	CONSULTANT
	CONSULTANT
	CONSULTANT
	CONSULTANT


Sheet Title
FURNITURE PLAN

Rapid City Public Library
610 Quincy Street
Rapid City, SD 57701



Date: 5/31/2006
Project Number: 2005231

Sheet: A10.1

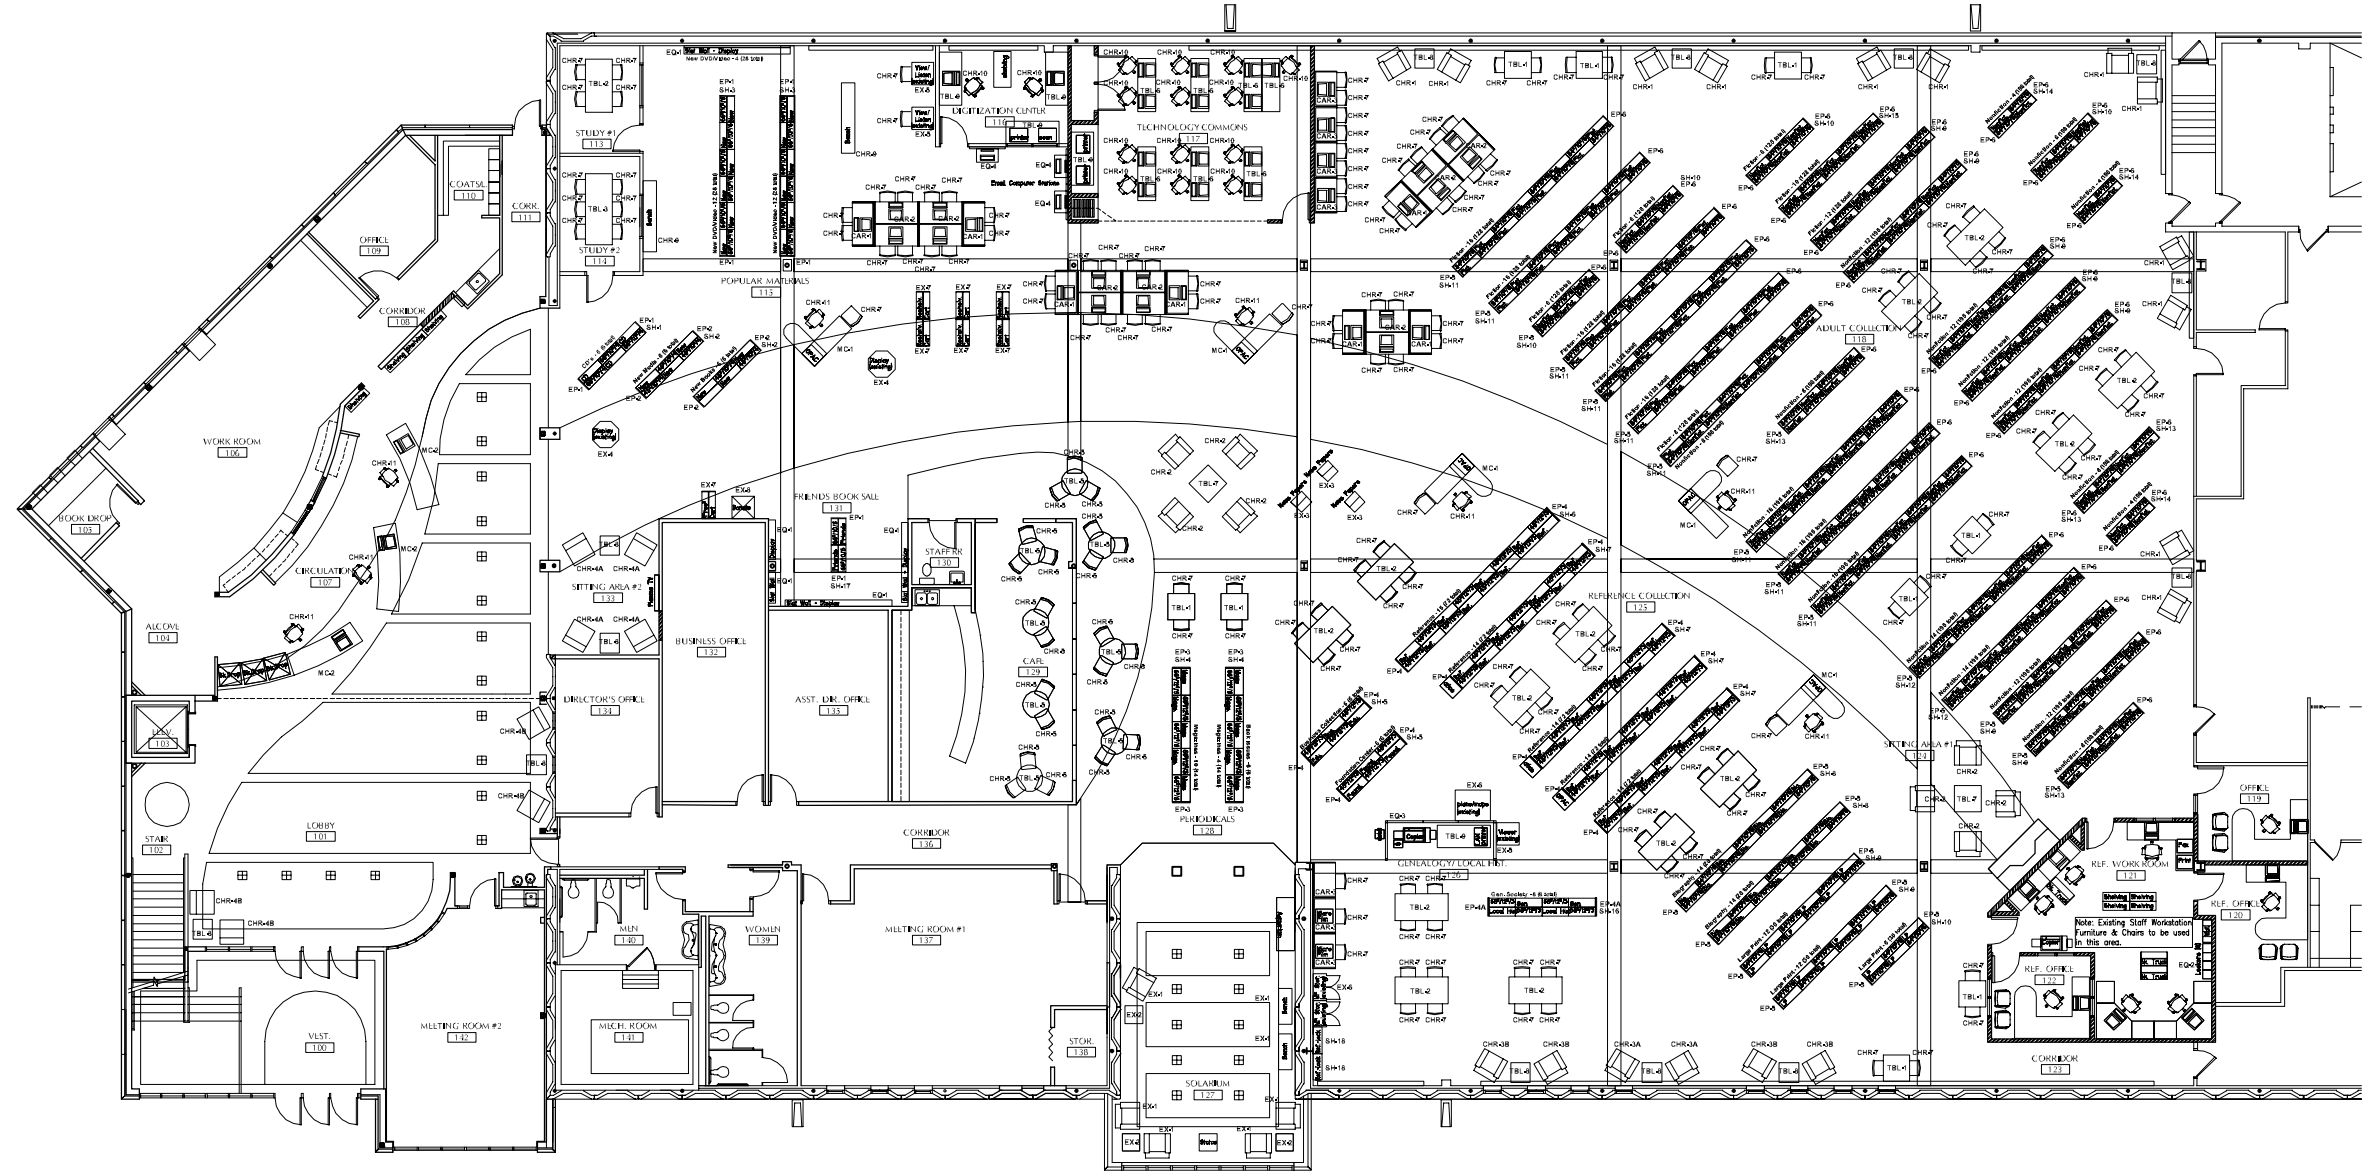

A Furniture Plan
Scale: 1/8"=1'-0"

File: \\rsd\rsd\proj\2005231\2005231.dwg Date: 5/31/2006 10:25:00 AM Plot: 5/31/2006 10:25:00 AM